


**LEGEND**

- PROPOSED**
- LIMIT OF WORKS
  - LOT BOUNDARY
  - ROAD CENTERLINE AND CHANGING
  - CONTOURS (0.5m)
  - 3.0m HIGH 1:2 BATTER
  - 1.2m HIGH 1:2 BATTER
  - 0.9m HIGH 1:2 BATTER
  - MAX 2.0m HIGH RETAINING WALL
  - MAX 0.6m HIGH 1:2 BATTER
  - STORMWATER PILES
  - STORMWATER STRUCTURES
  - ROAD PAVEMENT
  - FOOTPATH
  - RFP RAP
  - RANGING/DRY
  - OPEN DRAIN
  - TOP OF BATTER
  - BOTTOM OF BATTER
  - BIKE SAFE BARRIER
  - TEMPORARY ASSET PROTECTION ZONE
- EXISTING**
- LOT BOUNDARY
  - CONTOURS (0.5m)
  - STORMWATER PILES
  - WATER
  - SEWER
- FUTURE**
- ELECTRICAL ABOVE GROUND
  - ROAD CENTERLINE AND ROUNAL LENS
  - RFP/RAP WORKS
  - LOT BOUNDARY

CAMDEN COUNCIL  
 Approved by the Council of Camden under the provisions of the Environmental Planning and Assessment Act 1979  
 00000203  
 S 4.4.5 AMENDMENT DEVELOPMENT APPLICATION  
 DA-2017-2595

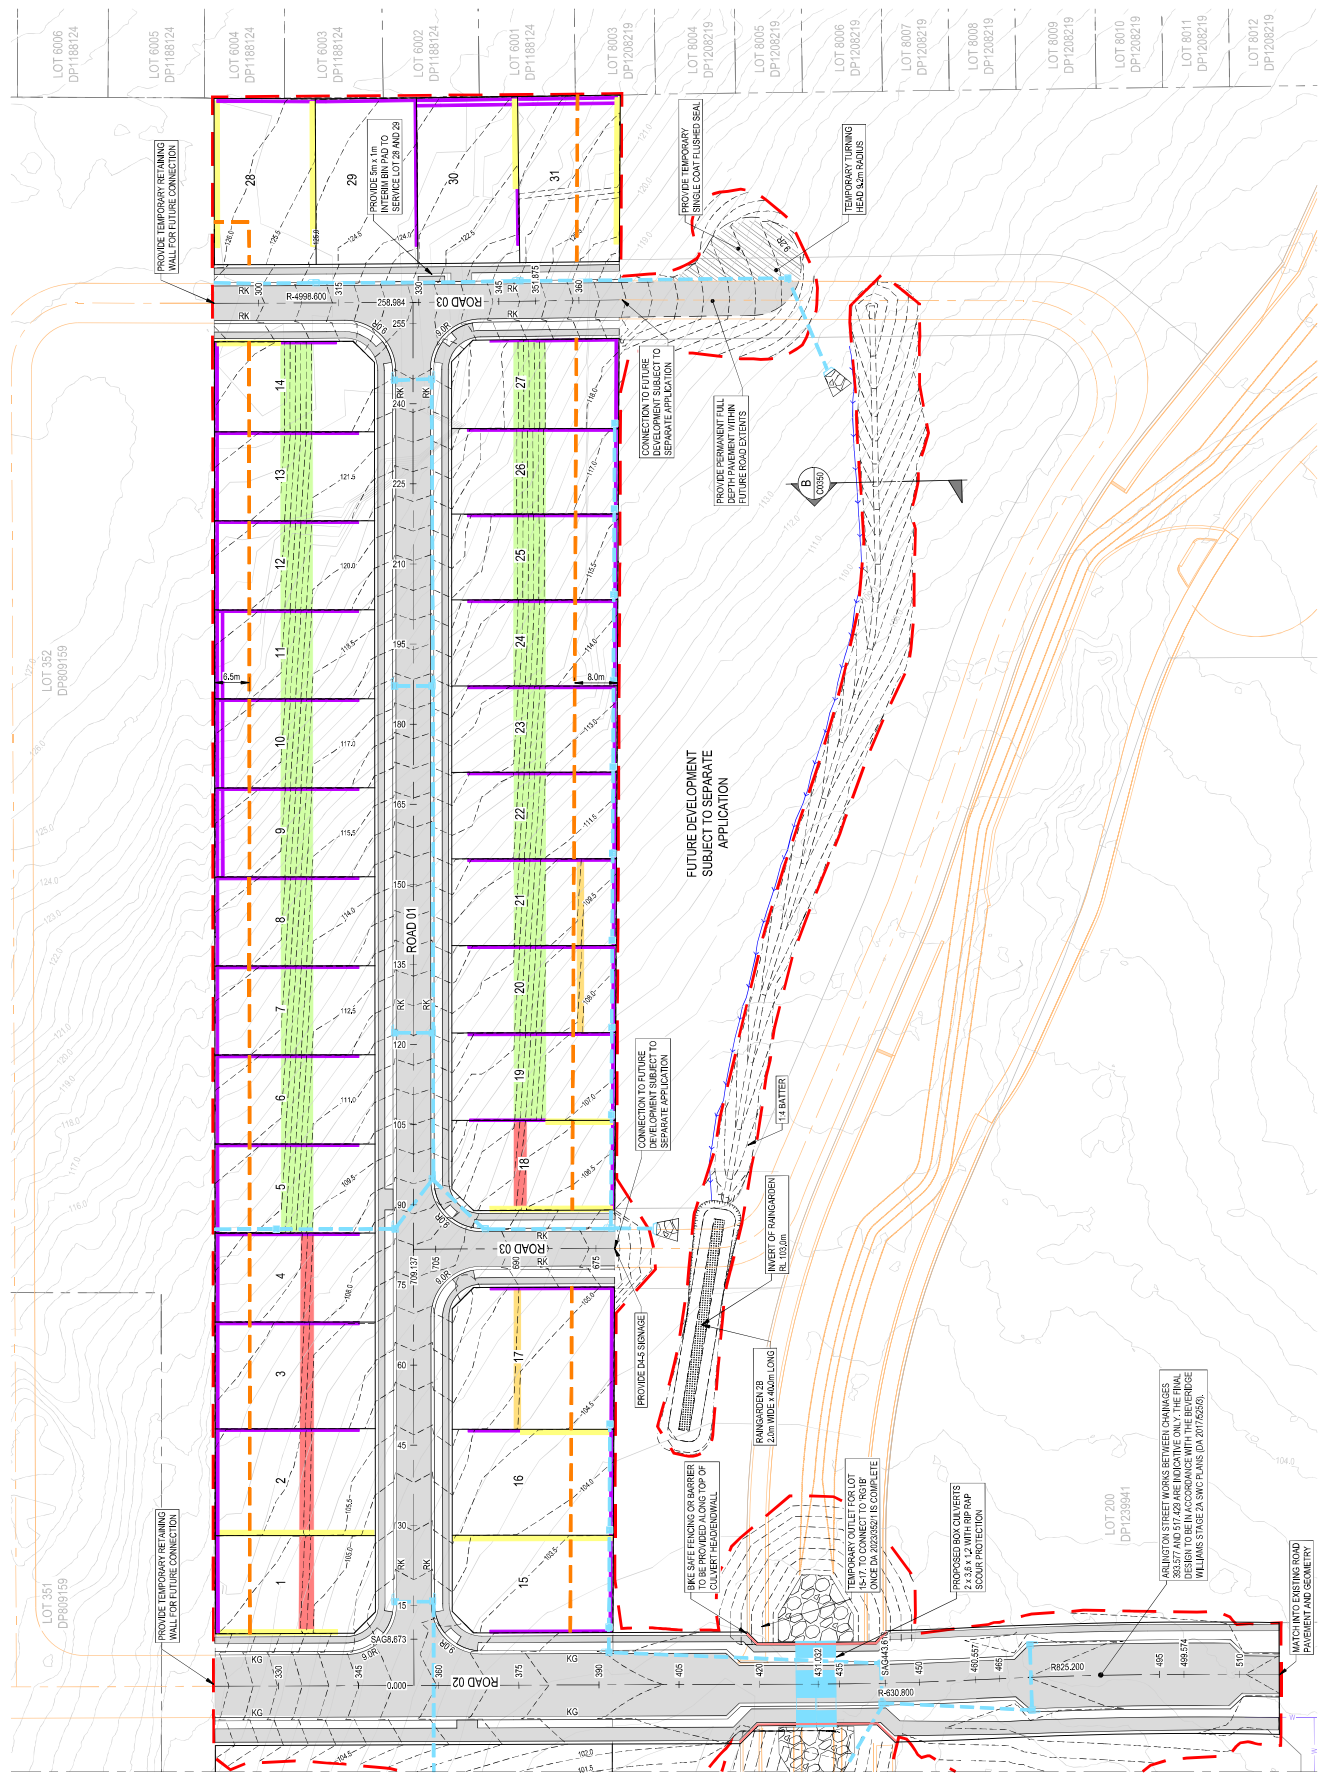


DESIGNED	J. JEWELL
DRAFT CHECK	H. SMITH
APPROVED	J. AGUSTIN

187 TURNER ROAD, CURRANS HILL  
 DEVELOPMENT APPLICATION  
 CIVIL WORKS LAYOUT PLAN

DRAWN: J. JEWELL  
 DRAFT CHECK: H. SMITH  
 APPROVED: J. AGUSTIN

NOT FOR CONSTRUCTION

PROJECT NUMBER: MKRV0051-102-C0101  
 SHEET NO: 2 OF 2  
 GRID SIZE: A1  
 REVISION: 7

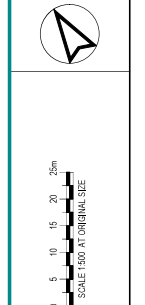

REV.	DATE	DESCRIPTION	MADE BY	HR	HR
7	08.07.25	RESUBMITTED FOR DEVELOPMENT APPLICATION MODIFICATION	JDF	HR	HR
6	18.06.25	RESUBMITTED FOR DEVELOPMENT APPLICATION MODIFICATION	JDF	HR	HR
5	17.06.25	RESUBMITTED FOR DEVELOPMENT APPLICATION MODIFICATION	JDF	HR	HR
4	02.06.25	ISSUED FOR DEVELOPMENT APPLICATION MODIFICATION	JAN	JAK	JAK
3	20.05.25	ISSUED FOR DEVELOPMENT APPLICATION MODIFICATION	JAN	HR	HR
2	20.05.25	ISSUED FOR DEVELOPMENT APPLICATION MODIFICATION	JAN	HR	HR
1	20.05.25	ISSUED FOR DEVELOPMENT APPLICATION MODIFICATION	JAN	HR	HR

ENCA  
**MAKER**  
 ENG